


用地平面図

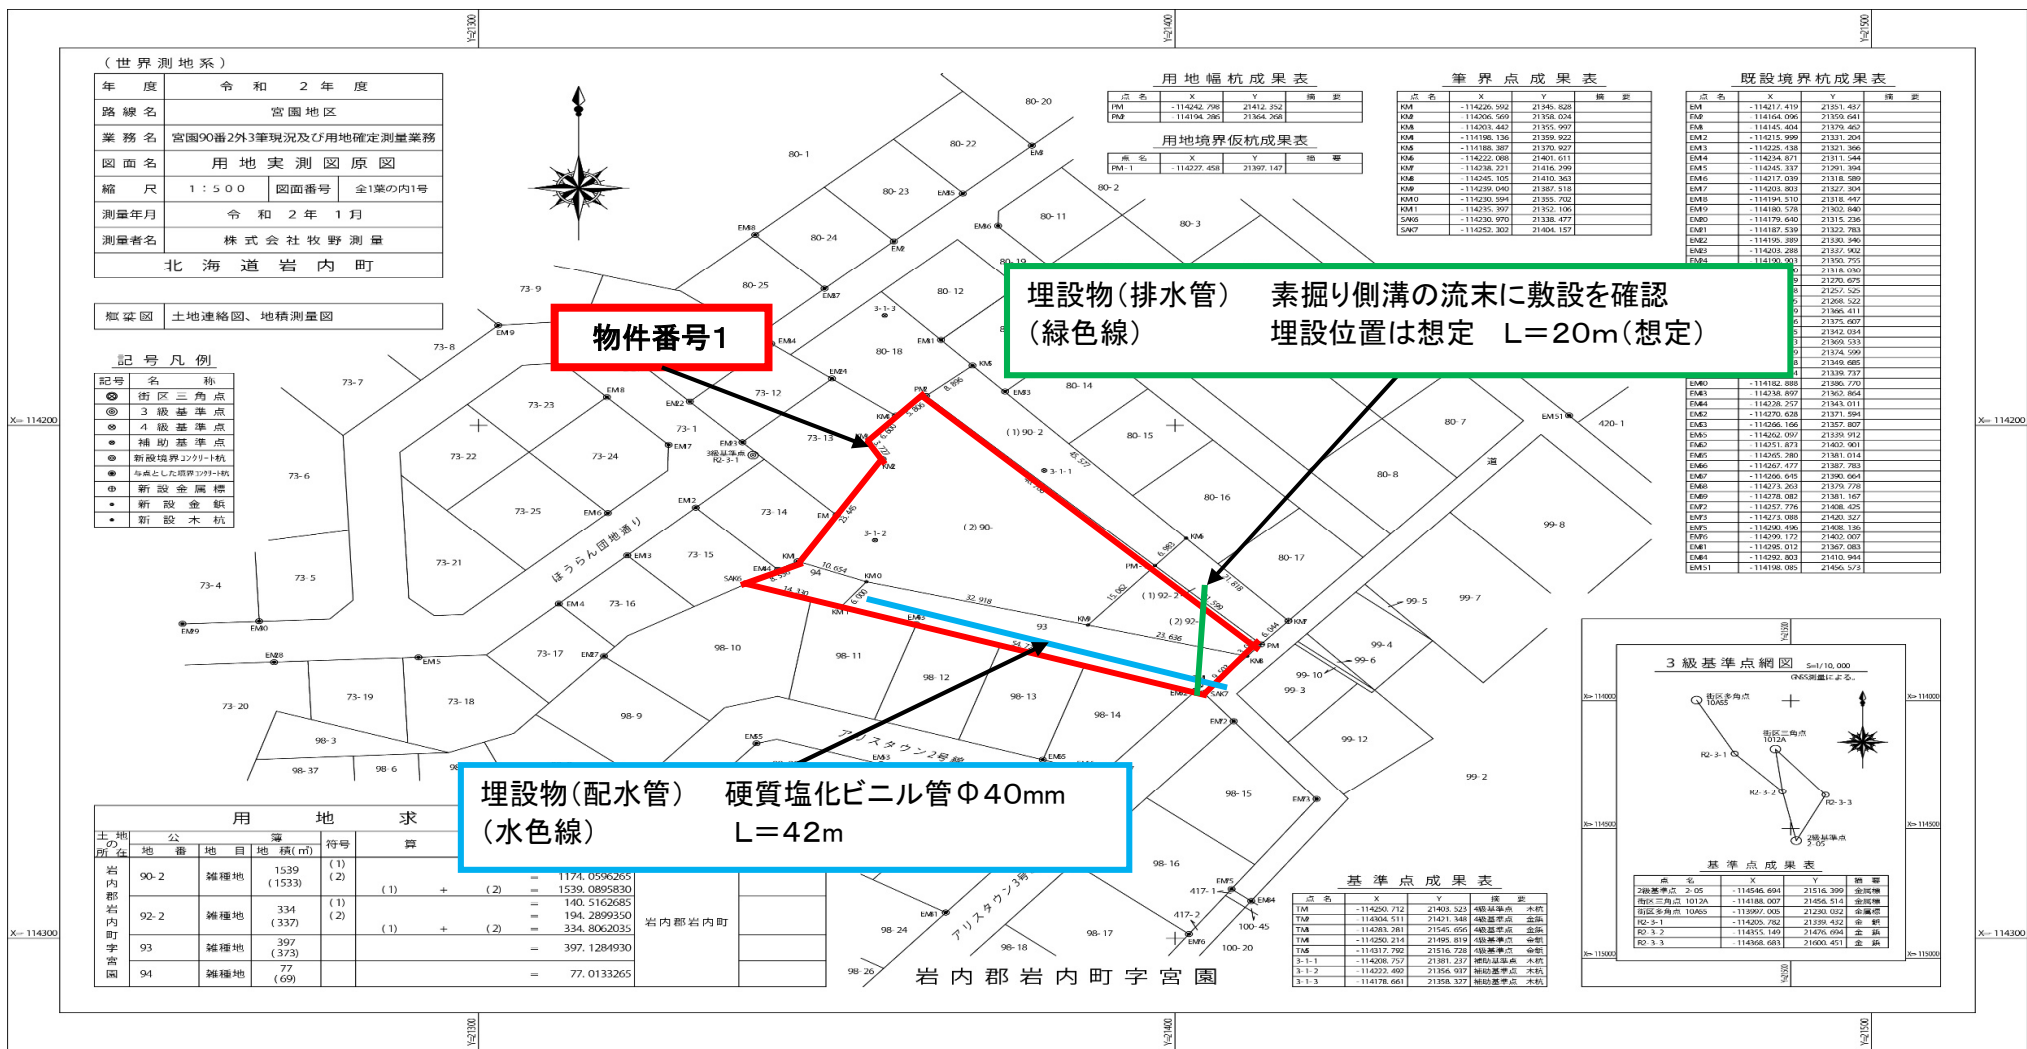

(世界測地系)

年度	令和 2 年度
路線名	宮園地区
業務名	宮園90番2外3筆現況及び用地確定測量業務
図面名	用地実測図原図
縮尺	1:500
図面番号	全1葉の内1号
測量年月	令和 2 年 1 月
測量者名	株式会社牧野測量
北海道岩内町	

概要図 土地連絡図、地積測量図

記号凡例

記号	名称
◎	街区三角点
⊙	3級基準点
⊗	4級基準点
⊕	補助基準点
⊖	新設境界コンクリート杭
⊙	新設金属標
●	新設金銀標
●	新設木杭

土地の所在	地番	地目	面積(m ²)	符号	算
岩内郡岩内町字宮園	90-2	雑種地	1539	(1)	= 1174.0596265
			(1533)	(2)	
岩内郡岩内町字宮園	92-2	雑種地	334	(1)	= 140.5162685
			(337)	(2)	
岩内郡岩内町字宮園	93	雑種地	397	(1)	= 397.1284930
			(373)	(2)	
岩内郡岩内町字宮園	94	雑種地	77	(1)	= 77.0133265
			(69)	(2)	

用地幅杭成果表

点名	X	Y	長さ
FM	-114242.798	21412.352	
FM2	-114198.286	21364.268	

用地境界仮杭成果表

点名	X	Y	地番
FM-1	-114277.458	21397.147	

筆界点成果表


点名	X	Y	長さ
KM	-114226.592	21345.828	
KM2	-114206.569	21328.024	
KM4	-114303.442	21355.997	
KM6	-114198.136	21339.922	
KM8	-114188.387	21370.927	
KM6	-114222.088	21401.611	
KM7	-114238.231	21416.399	
KM8	-114245.105	21410.363	
KM9	-114239.040	21387.518	
KM10	-114230.599	21355.702	
KM11	-114255.397	21352.106	
SM6	-114230.970	21338.477	
SM7	-114252.302	21404.157	

既設境界杭成果表

点名	X	Y	長さ
EM	-114217.419	21351.487	
EM2	-114168.096	21329.641	
EM4	-114145.404	21379.462	
EM2	-114215.999	21331.204	
EM3	-114228.438	21321.366	
EM4	-114234.871	21311.544	
EM5	-114245.337	21301.394	
EM6	-114217.039	21318.589	
EM7	-114203.803	21327.304	
EM8	-114198.510	21318.447	
EM9	-114180.578	21302.840	
EM10	-114179.640	21315.236	
EM1	-114167.439	21322.783	
EM2	-114159.389	21330.546	
EM3	-114203.288	21327.902	
EM4	-114193.031	21320.775	
EM5	-114181.030	21318.030	
EM6	-114182.897	21326.826	
EM7	-114208.522	21328.522	
EM8	-114208.522	21328.522	
埋設物(排水管) (緑色線) 素掘り側溝の流末に敷設を確認 埋設位置は想定 L=20m(想定)

埋設物(配水管) (水色線) 硬質塩化ビニル管Φ40mm L=42m

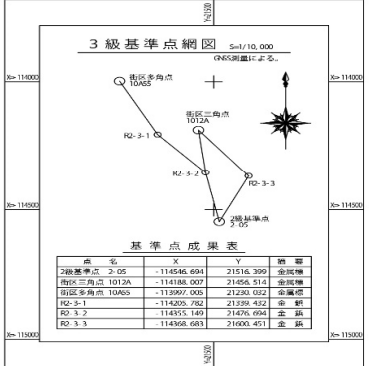

基準点成果表

点名	X	Y	地番
TM	-114250.712	21403.323	補助基準点 木杭
TM2	-114304.511	21421.348	補助基準点 金旗
TM4	-114283.281	21445.656	補助基準点 金旗
TM6	-114250.214	21495.819	補助基準点 金旗
TM8	-114317.792	21516.728	補助基準点 金旗
3-1-1	-114208.757	21381.257	補助基準点 木杭
3-1-2	-114222.460	21356.937	補助基準点 木杭
3-1-3	-114178.661	21358.327	補助基準点 木杭